


06

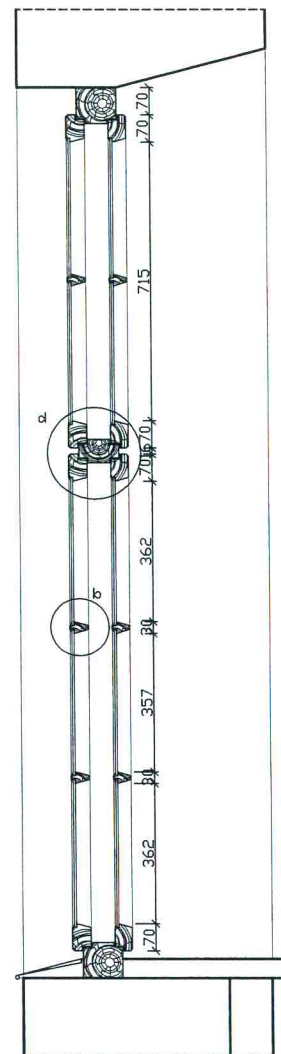



[illegible]



Inwentaryzacja architektoniczno-konserwatorska stolarki okiennej i drzwiowej w zewnętrznych murach Pałacu Potockich		SKALA 1:20/1
		BRANŻA: ARCH.
OKNO PARTERU		UMOWA
		FAZA
		DATA 11.200
INWESTOR:	Urząd Miasta, 21-300 Radzyń Podlaski, ul. Warszawska	
ADRES:	Radzyń Podlaski, ul. Jana Pawła II 2	
AUTOR:	mgr inż. arch. LESZEK CHOJNACKI	NR UPRAWNIENI
PIECZATKA:		MA/004/03
		PODPIS
OPRACOWAŁ:		PODPIS
SPRAWDZAJĄCY:		NR UPRAWNIENI
PIECZATKA		PODPIS
inżynier bud. lądowego RYSZARD WILK uprawnienia budowlane do projektowania i kierowania robotami budowlanymi bez ograniczeń w specjalności konstrukcyjno-budowlanej i w ograniczonym zakresie w specjalności instalacyjnej, nr ewid. 1512/53		
UWAGI:		NR RYS.