


E-01 EL. PN.

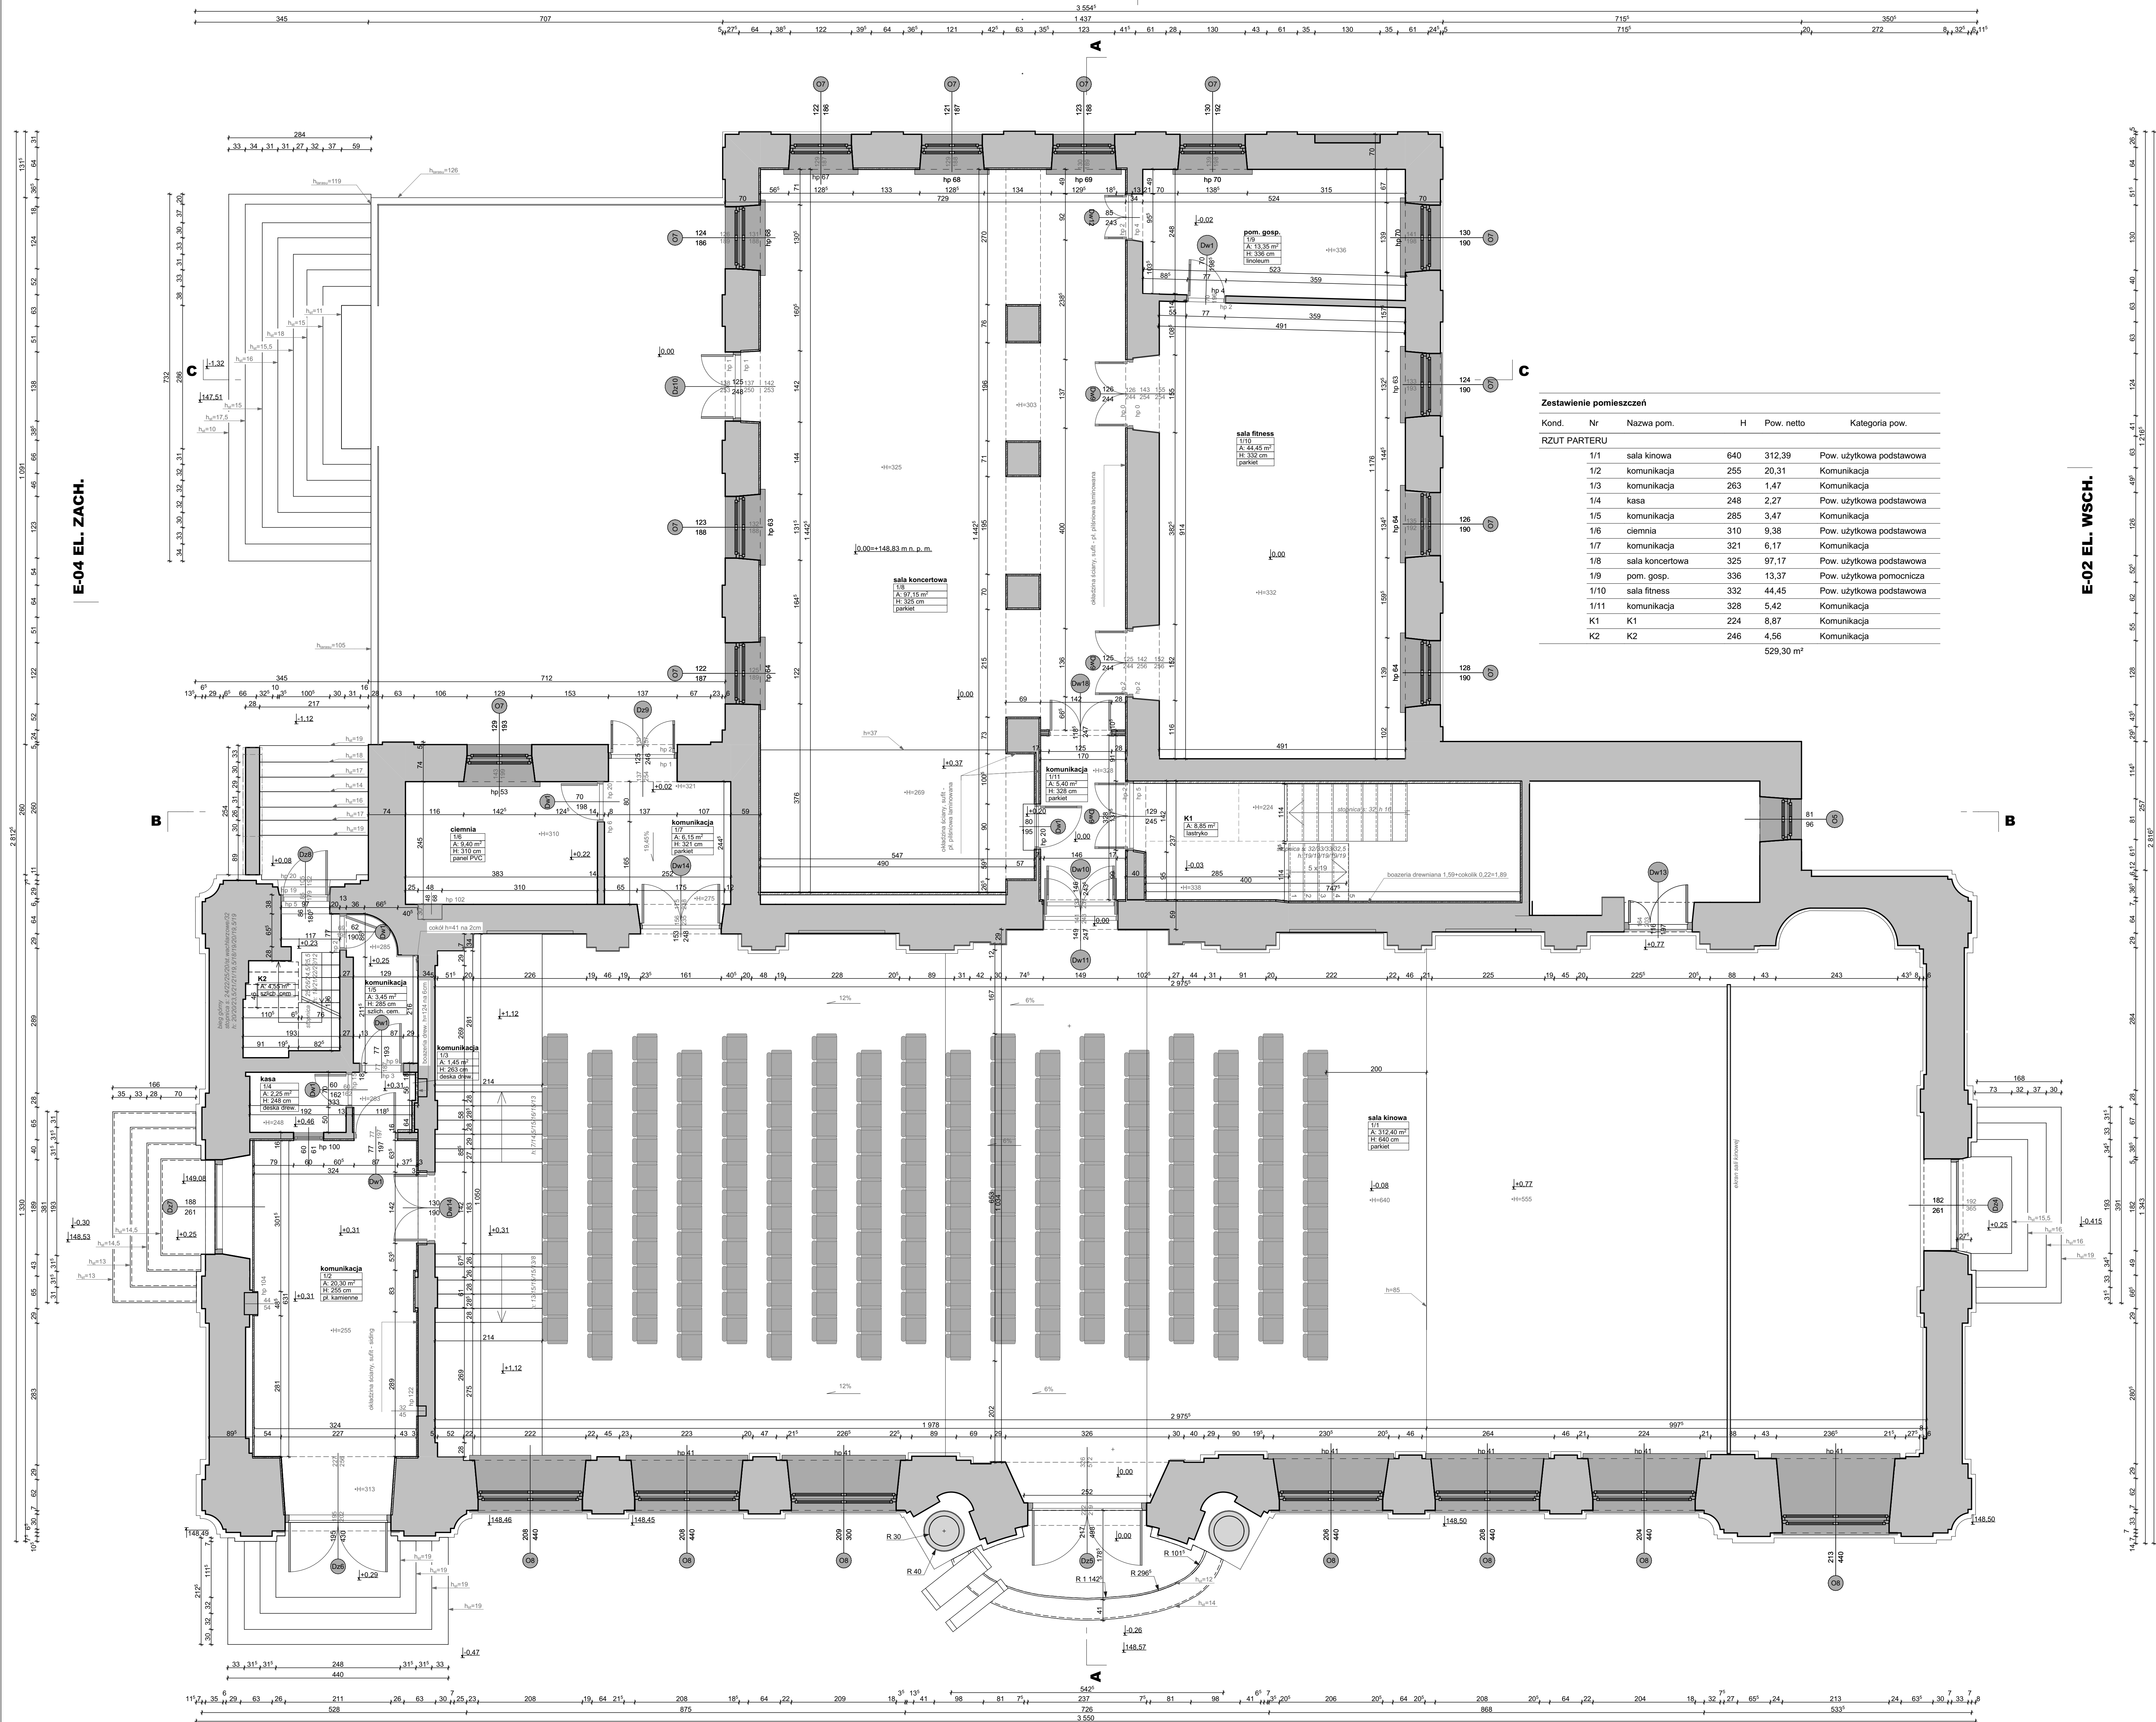

E-02 EL. WSCH.

RZUT PARTERU